

TAX MAPS  
**STRONG**  
MAINE

PREPARED BY

*Acme Engineering & Design, Inc.*



CHESTERVILLE, MAINE

1976

UPDATED: JULY 2002

UPDATED: OCTOBER 2005

UPDATED BY ROBERT WORTHLEY, TAX ASSESSOR  
DRAFTED: DECEMBER, 2012  
BY  
ACME LAND SURVEYING, LLC  
FARMINGTON, MAINE

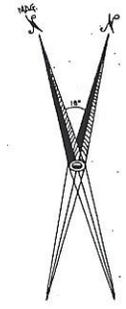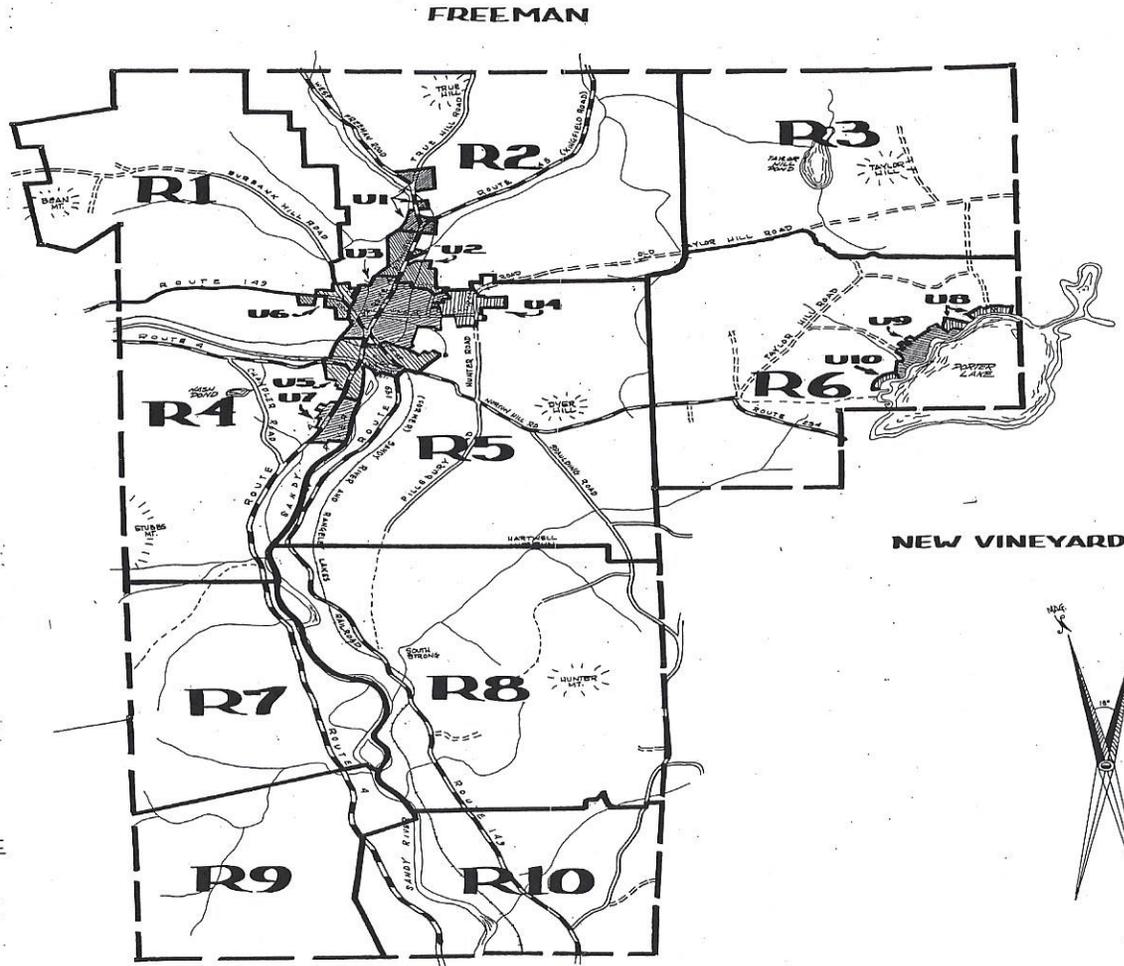

**STRONG**  
FRANKLIN COUNTY  
STATE OF MAINE

SCALE 1" = 2000'


*Acme Engineering & Design, Inc.*  
CHESTERVILLE, MAINE  
1976

- LEGEND**
- MEDIUM DUTY ROAD
  - LIGHT DUTY ROAD
  - GRAVEL ROAD
  - TRAIL
  - OLD RAILROAD BED
  - WATERWAY



FREEMAN

AVON

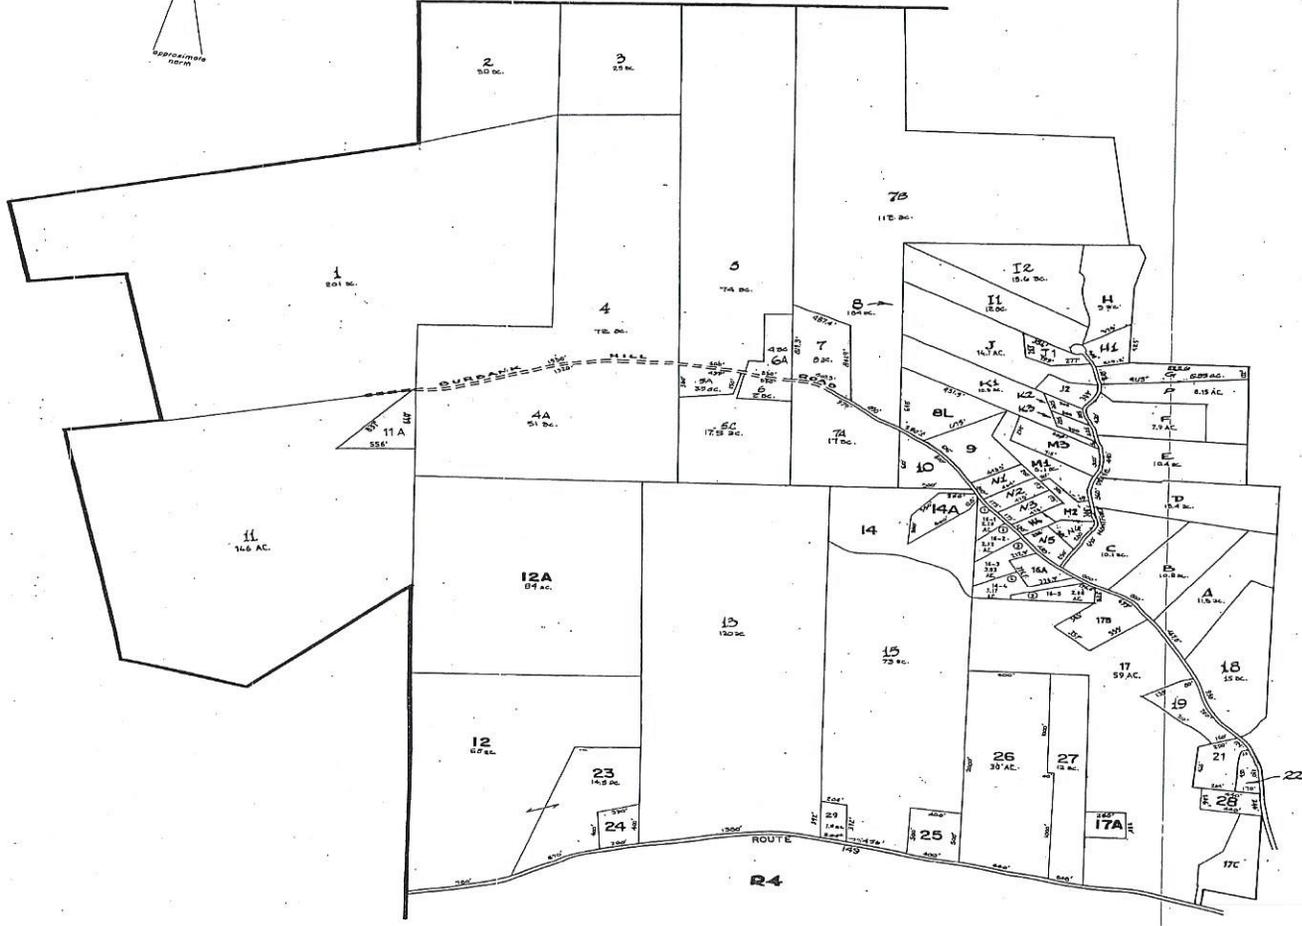


R2

R4

**STRONG**  
FRANKLIN COUNTY  
STATE OF MAINE  
SCALE 1" = 500'  
Home Engineering & Design, Inc.  
CHESTERVILLE, MAINE  
1976

**R1**

FREEMAN

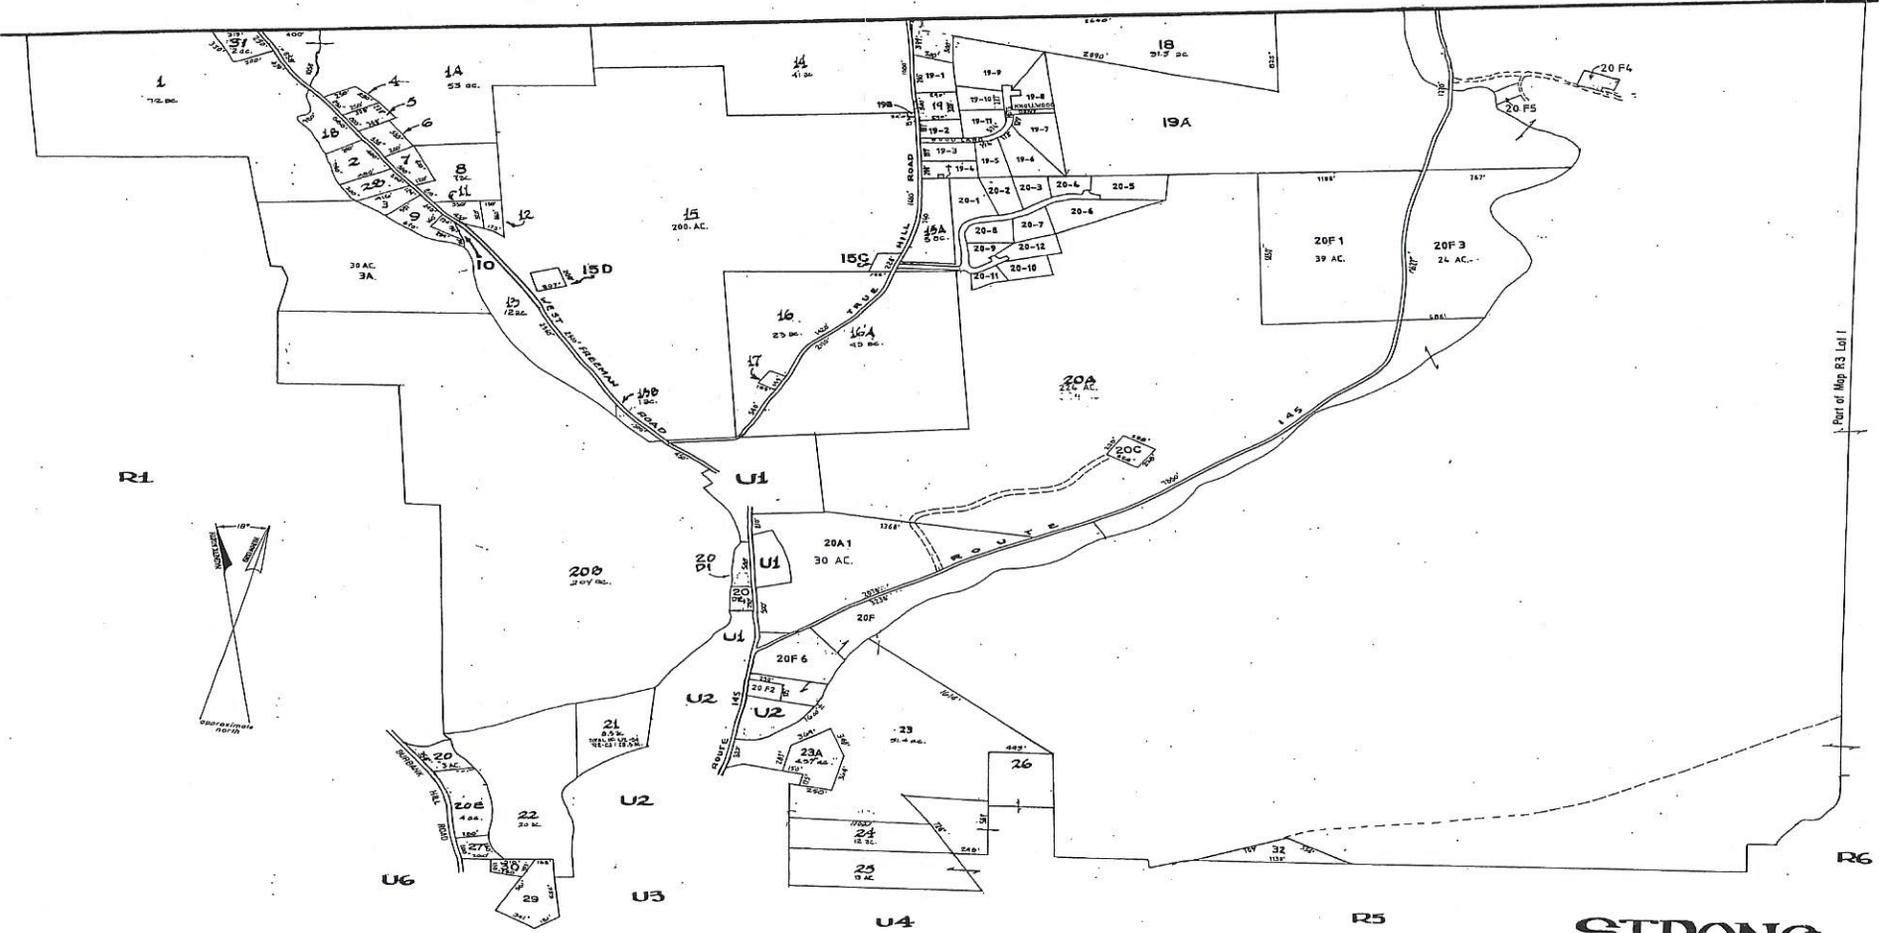

**STRONG**  
 FRANKLIN COUNTY  
 STATE OF MAINE

SCALE 1" = 500'  
 0 500 1000 1500


*Home Engineering & Design, Inc.*  
 CHESTERVILLE, MAINE  
 1216

**R2**



FREEMAN

R2

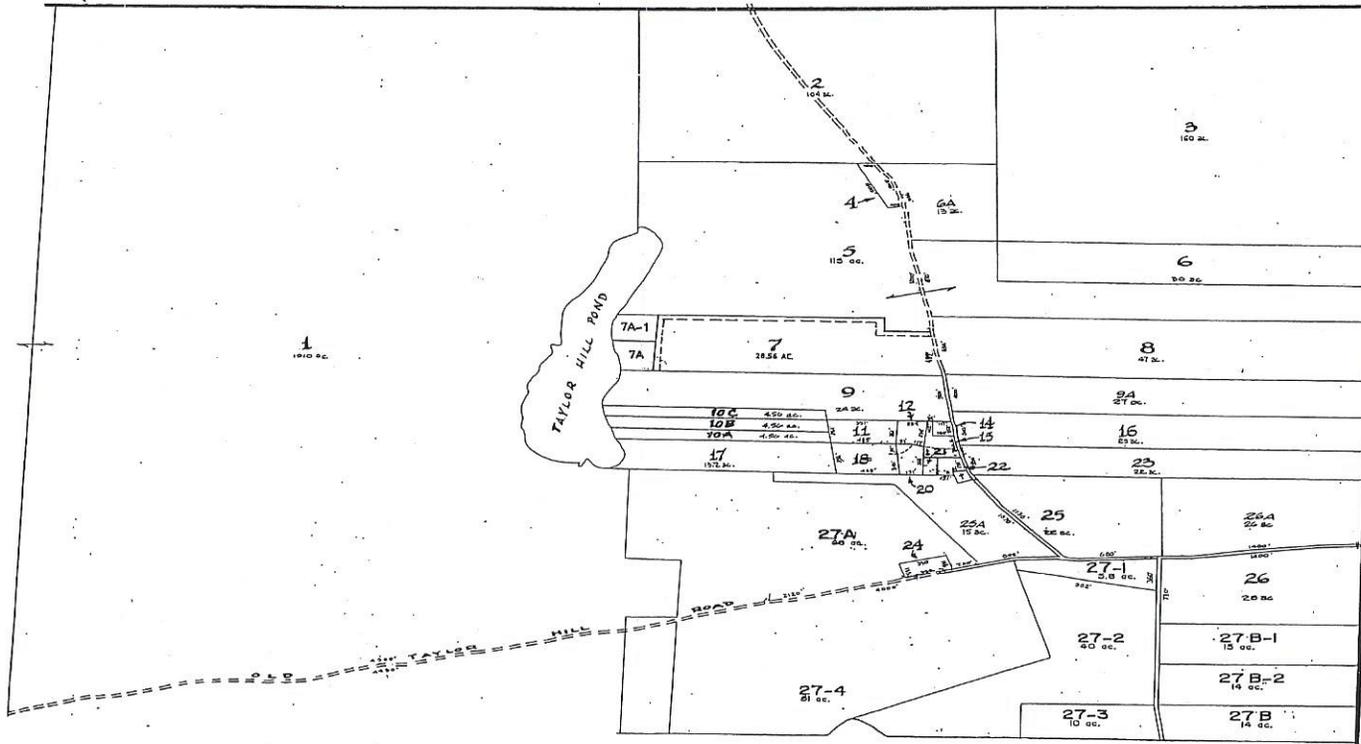

NEW VINEYARD

R6


NOTE:  
NO LOT #19

**STRONG**  
FRANKLIN COUNTY  
STATE OF MAINE


SCALE 1" = 500'  
0 250 500 1000 1500

*Amie Engineering & Design, Inc.*  
CHESTERVILLE, MAINE  
1976

**R3**

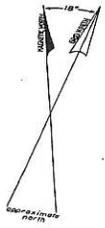

AVON

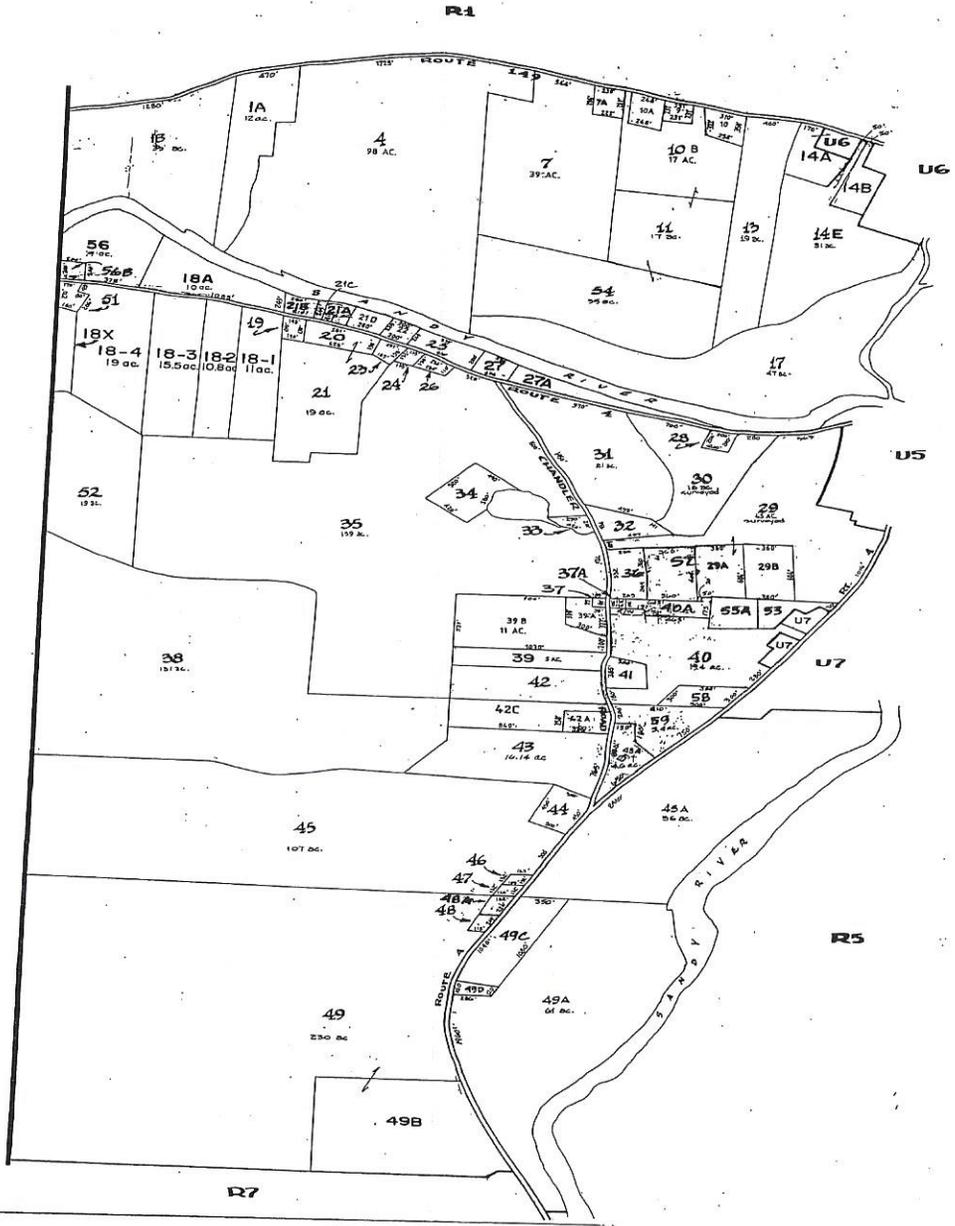


**STRONG**  
FRANKLIN COUNTY  
STATE OF MAINE

SCALE 1"=500'  
0 250 500 1000 1500

*Acme Engineering Design, Inc.*  
CHESTERVILLE, MAINE  
1976

**R4**

NO LOT #2,3,5,6,8,12,15,16,50

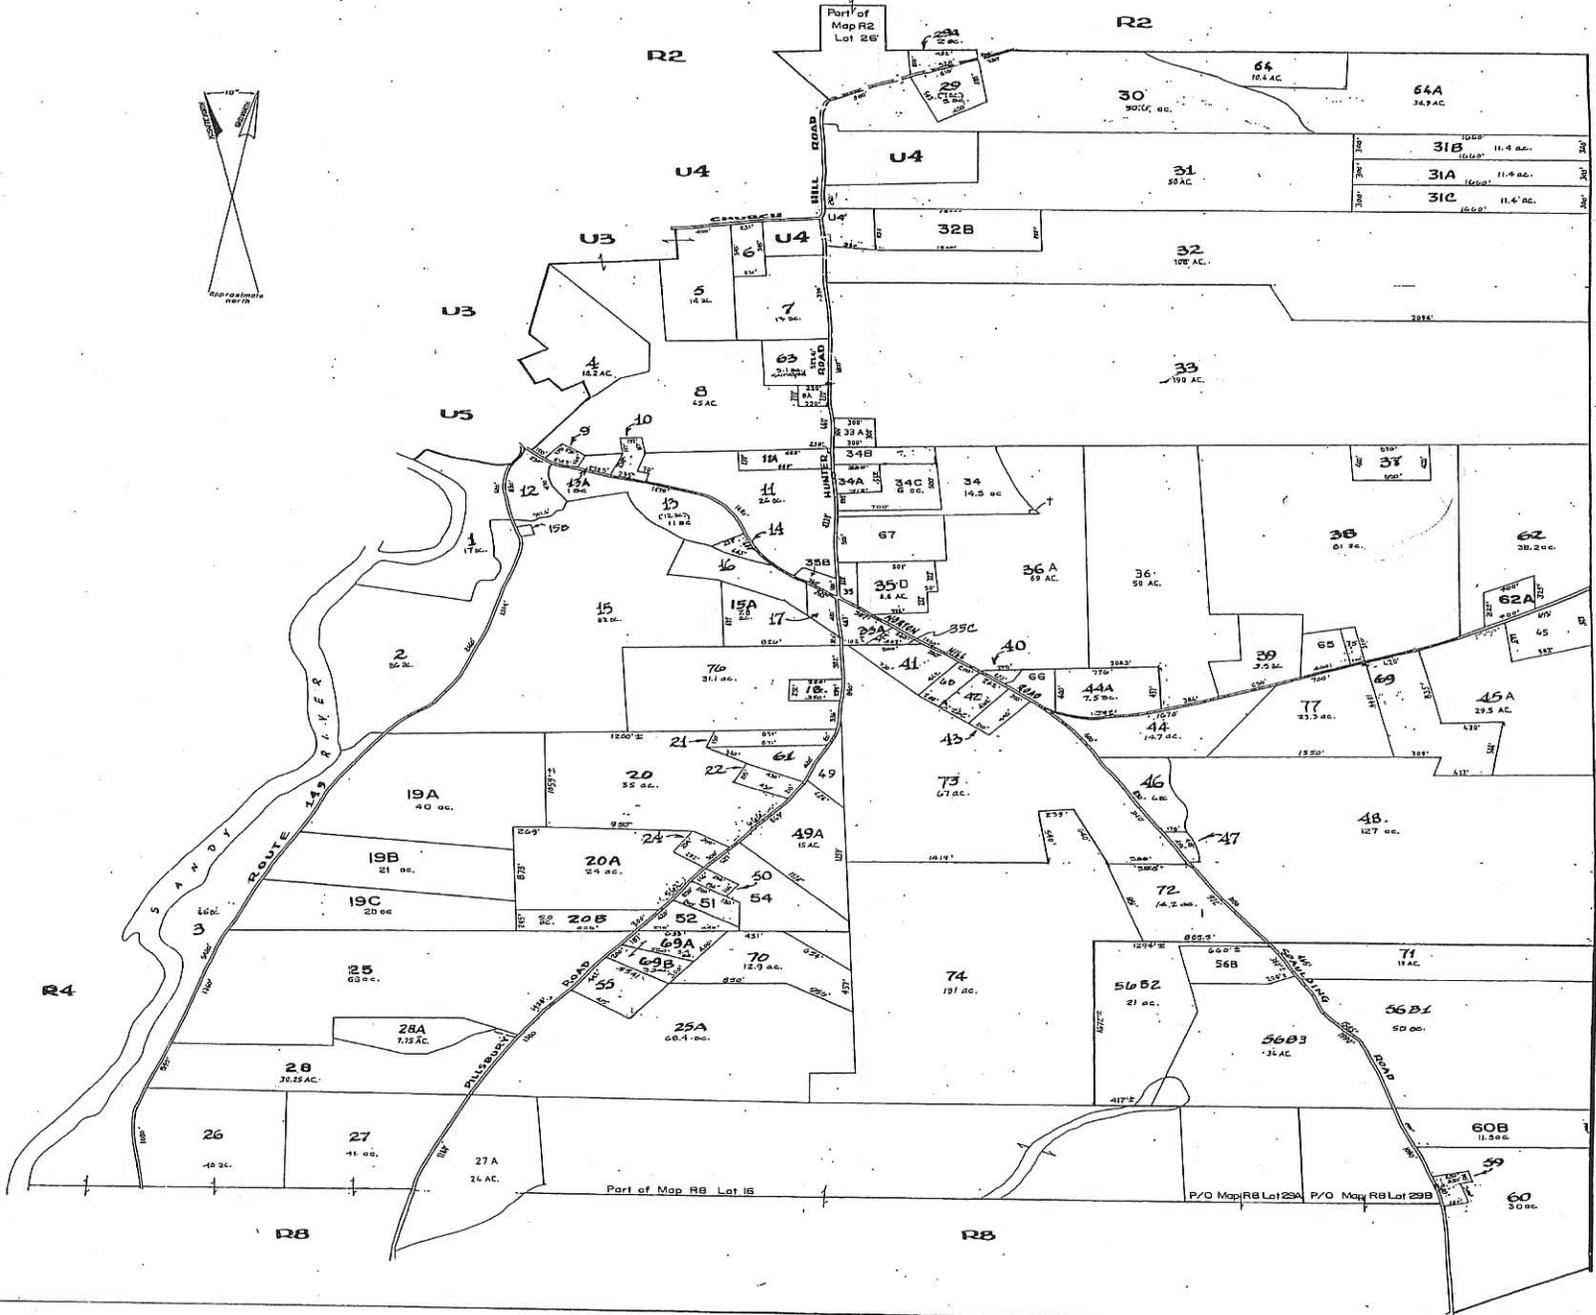


**STRONG**  
FRANKLIN COUNTY  
STATE OF MAINE

SCALE 1"=500'  
0 250 500 1000 1500

*Aeme Engineering & Design, Inc.*  
CHESTERVILLE, MAINE  
1976

**R5**

NO LOT 53, 57, 58, 28

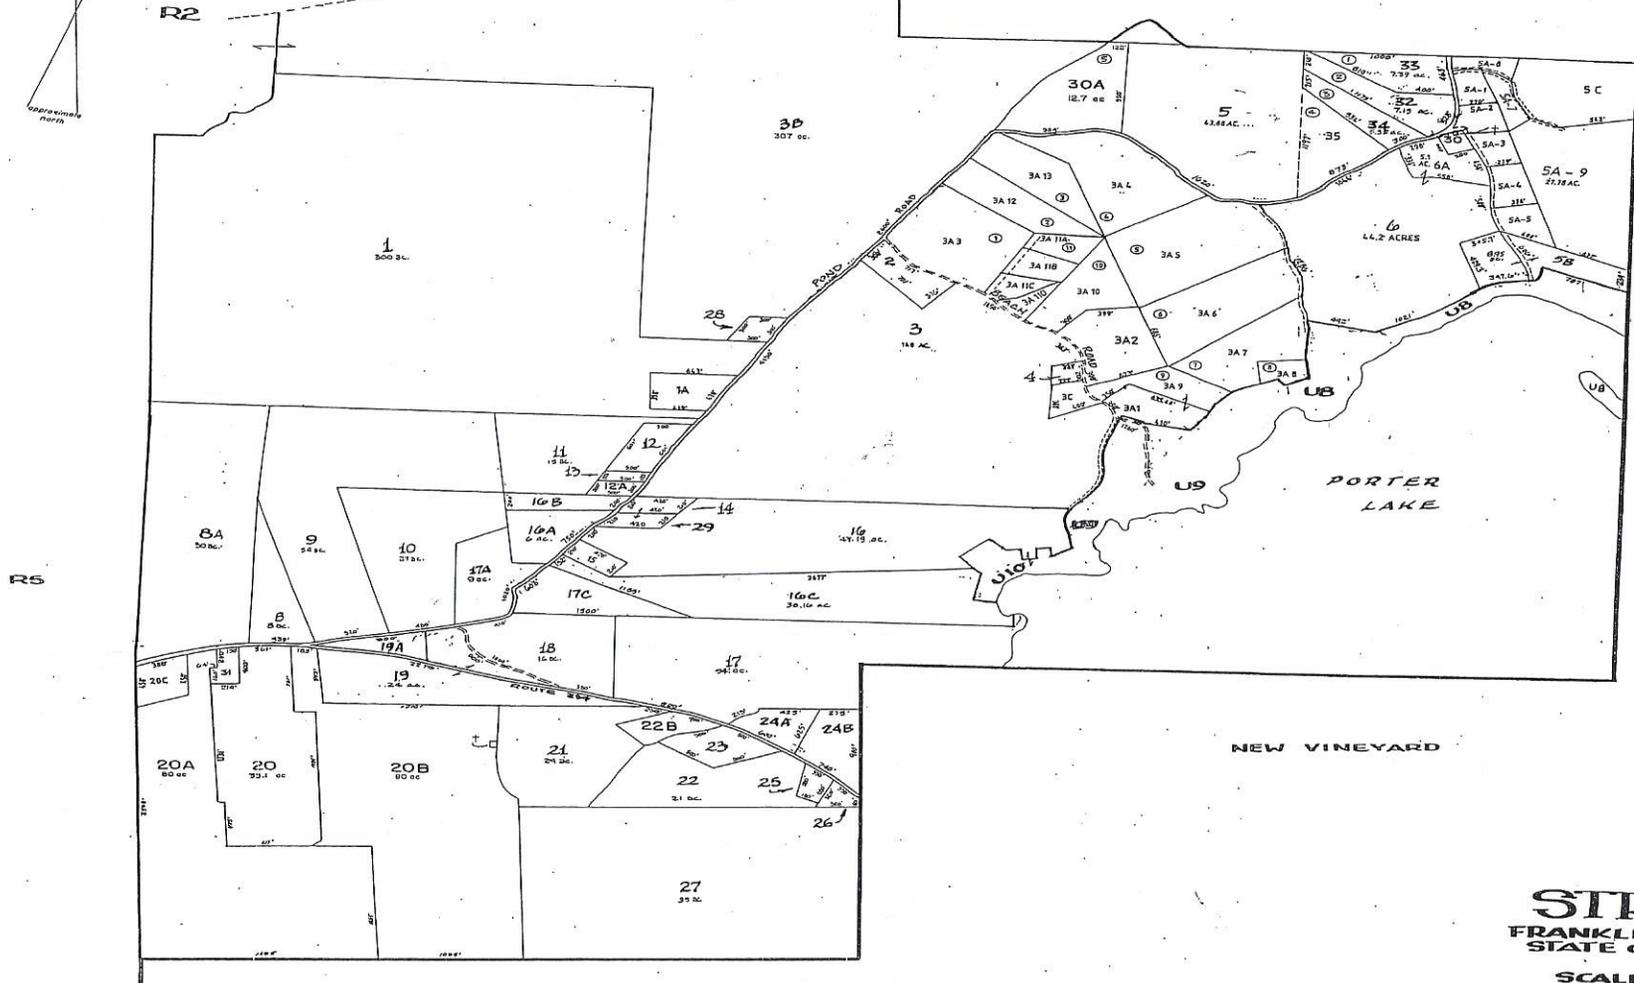

**STRONG**  
FRANKLIN COUNTY  
STATE OF MAINE

SCALE 1:500'  
0 500 1000 1500


*Acme Engineering & Design, Inc.*  
CHESTERVILLE, MAINE  
1976

**R6**



AVON

TEMPLE

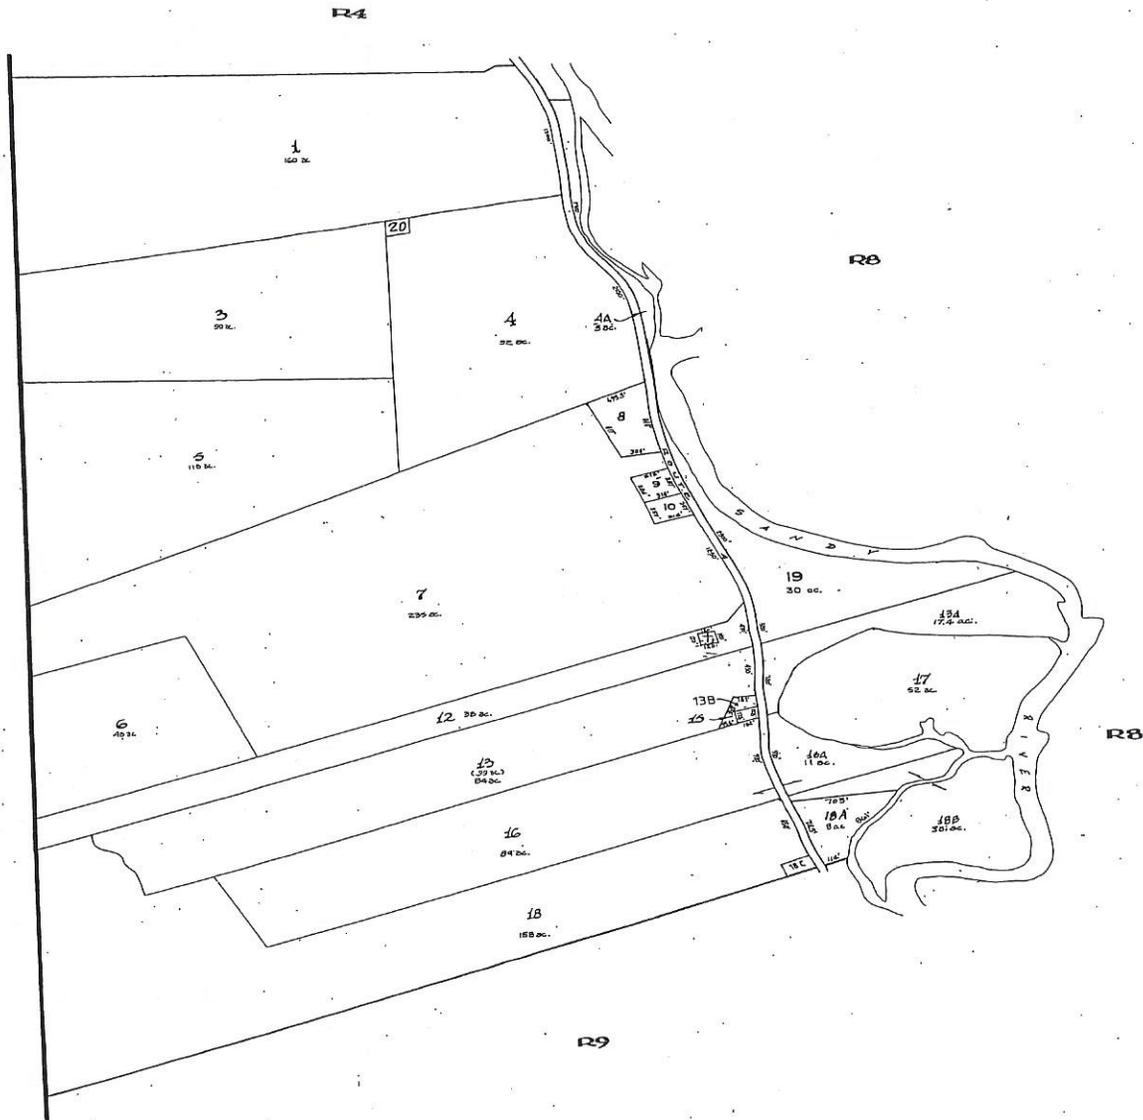

**STRONG**  
FRANKLIN COUNTY  
STATE OF MAINE

SCALE 1"=500'  
0 500 1000 1500

*Home Engineering & Design, Inc.*  
CHESTERVILLE, MAINE  
1976

**R7**

NO LOT#14



**STRONG**  
FRANKLIN COUNTY  
STATE OF MAINE

SCALE 1" = 500'

Home Engineering & Design, Inc.  
CHESTERVILLE, MAINE  
1976

**R8**

R10

**R8**


NO LOT # 30





R9

R8

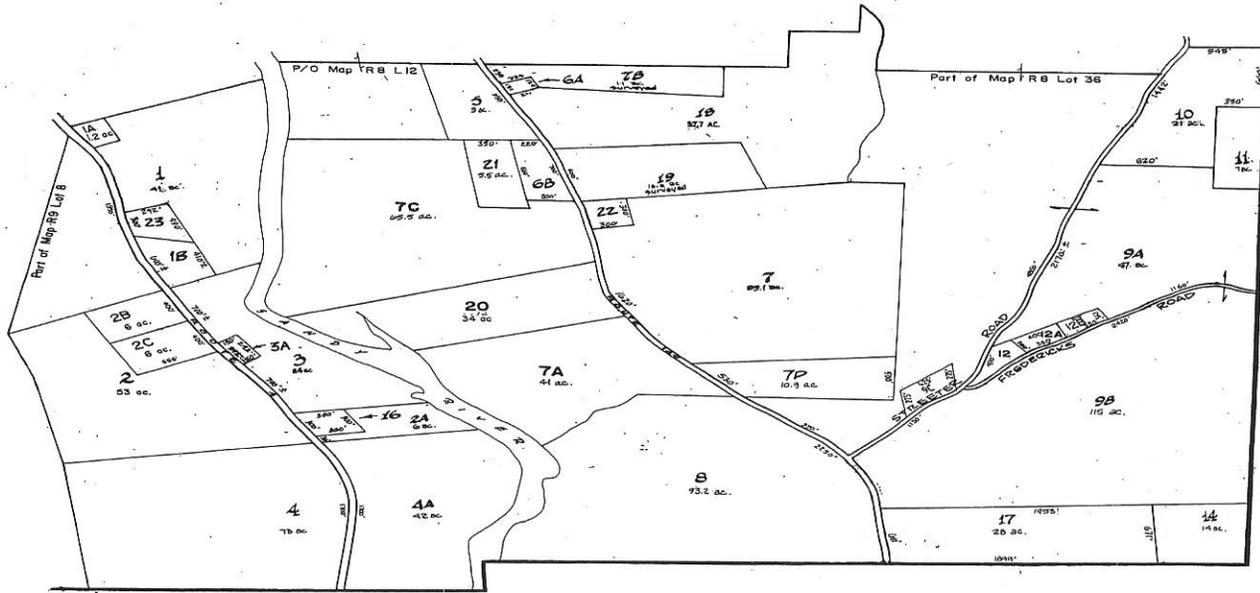

NEW VINEYARD

FARMINGTON


**STRONG**  
FRANKLIN COUNTY  
STATE OF MAINE

SCALE 1"=500'

*Acme Engineering & Design, Inc.*  
CHESTERVILLE, MAINE  
1976

**R10**

NO LOT# 9, 14, 15

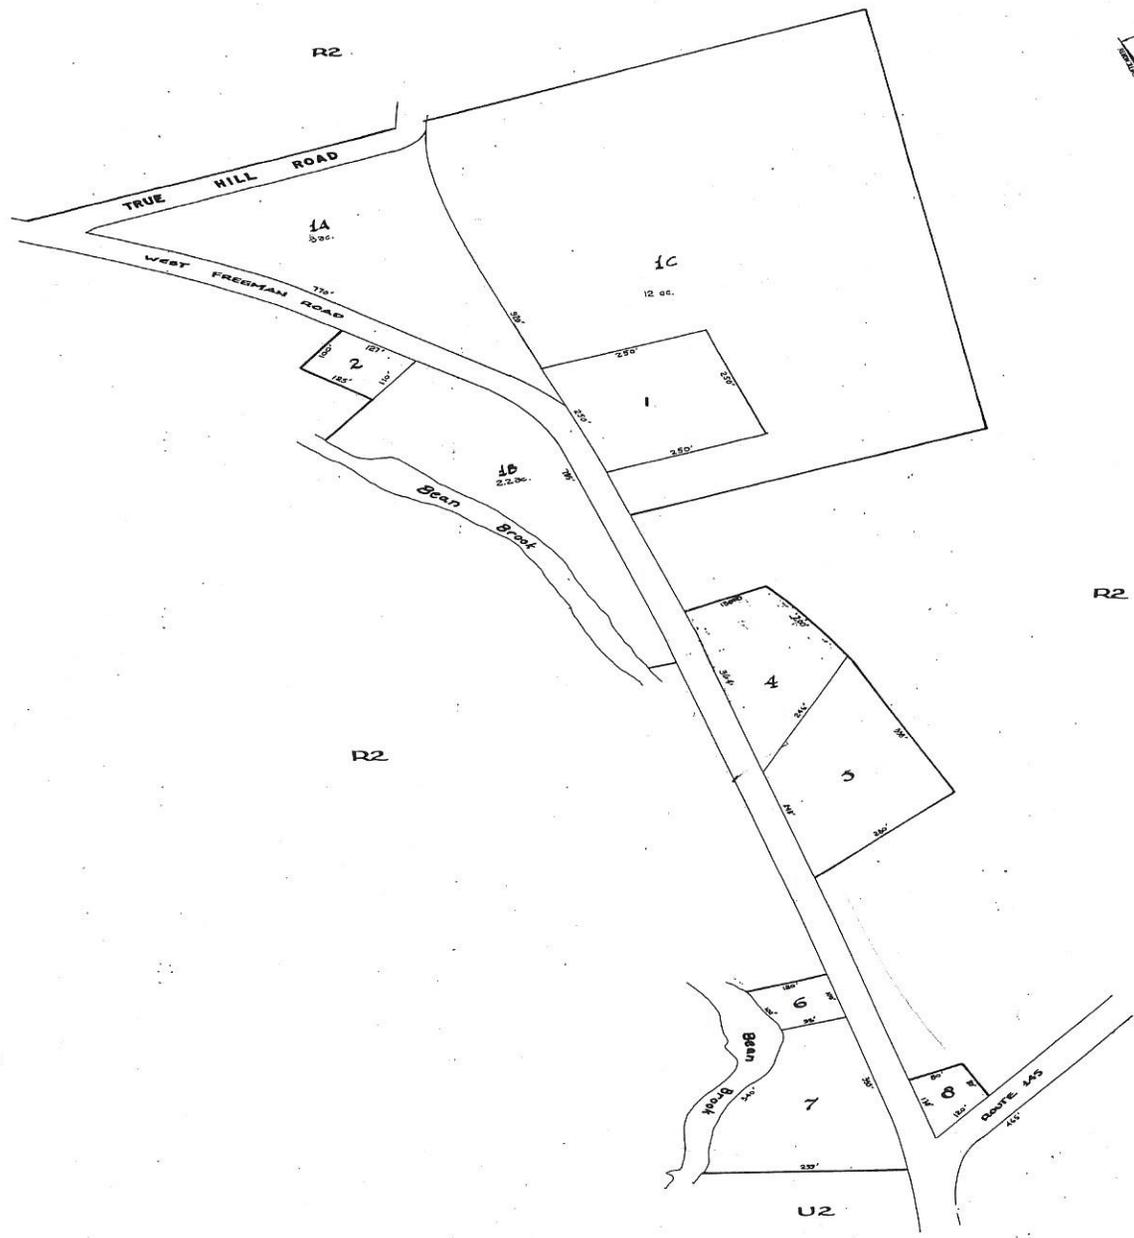


**STRONG**  
**FRANKLIN COUNTY**  
**STATE OF MAINE**

SCALE 1"=100'

*Acme Engineering & Design, Inc.*  
 CHESTERVILLE, MAINE  
 1976

**U1**

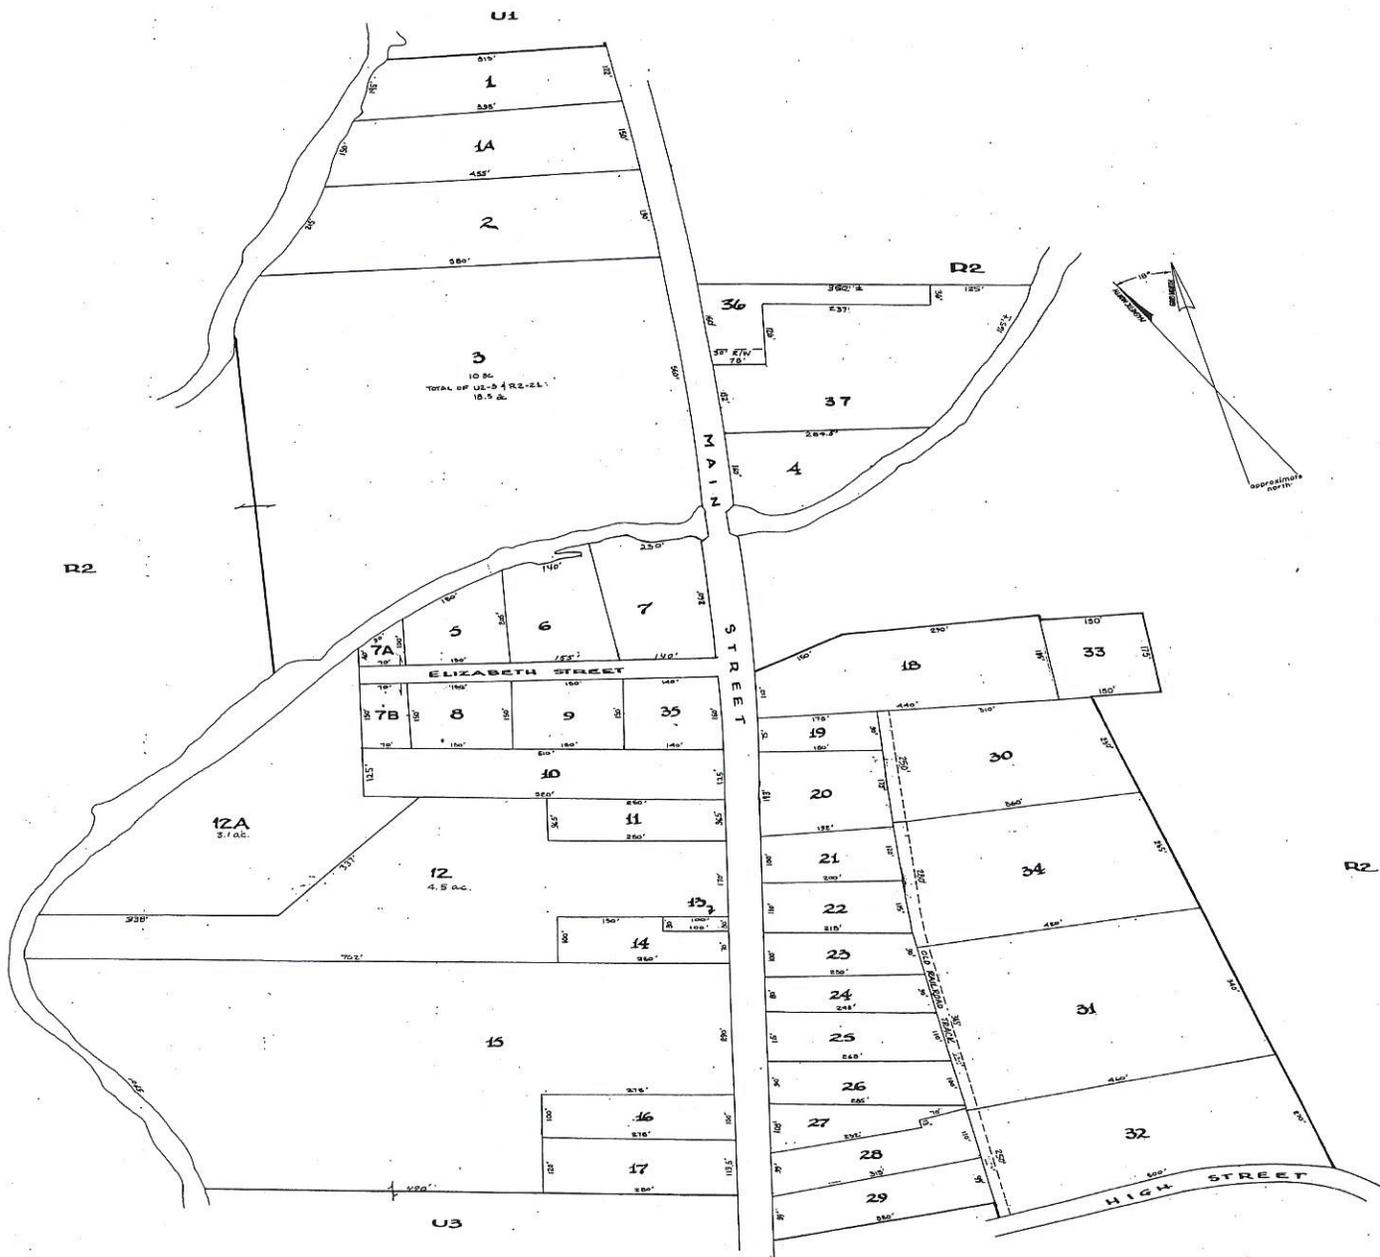

**STRONG**  
FRANKLIN COUNTY  
STATE OF MAINE

SCALE 1" = 100'

*Home Engineering & Design, Inc.*  
CHESTERVILLE, MAINE  
1976

**U2**




**STRONG**  
 FRANKLIN COUNTY  
 STATE OF MAINE

SCALE 1"=100'

*Home Engineering & Design, Inc.*  
 CHESTERVILLE, MAINE  
 1976

**U3**

NO LOT # 39, 92, 25

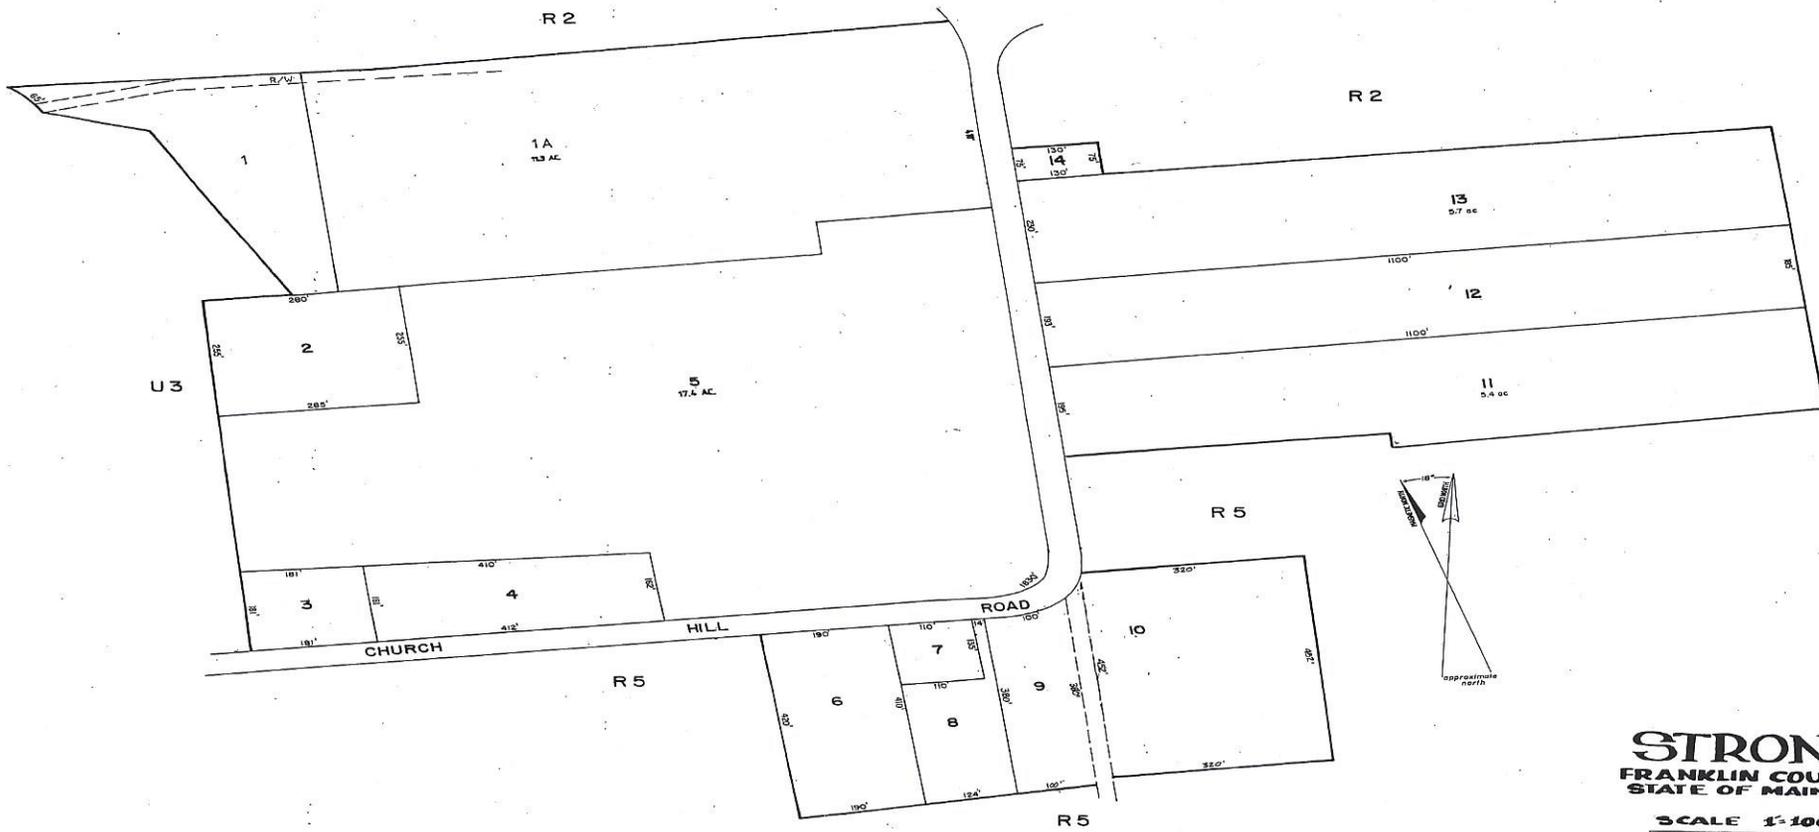


**STRONG**  
 FRANKLIN COUNTY  
 STATE OF MAINE

SCALE 1"=100'

*Home Engineering & Design, PC*  
 CHESTERVILLE, MAINE  
 1976



**U4**



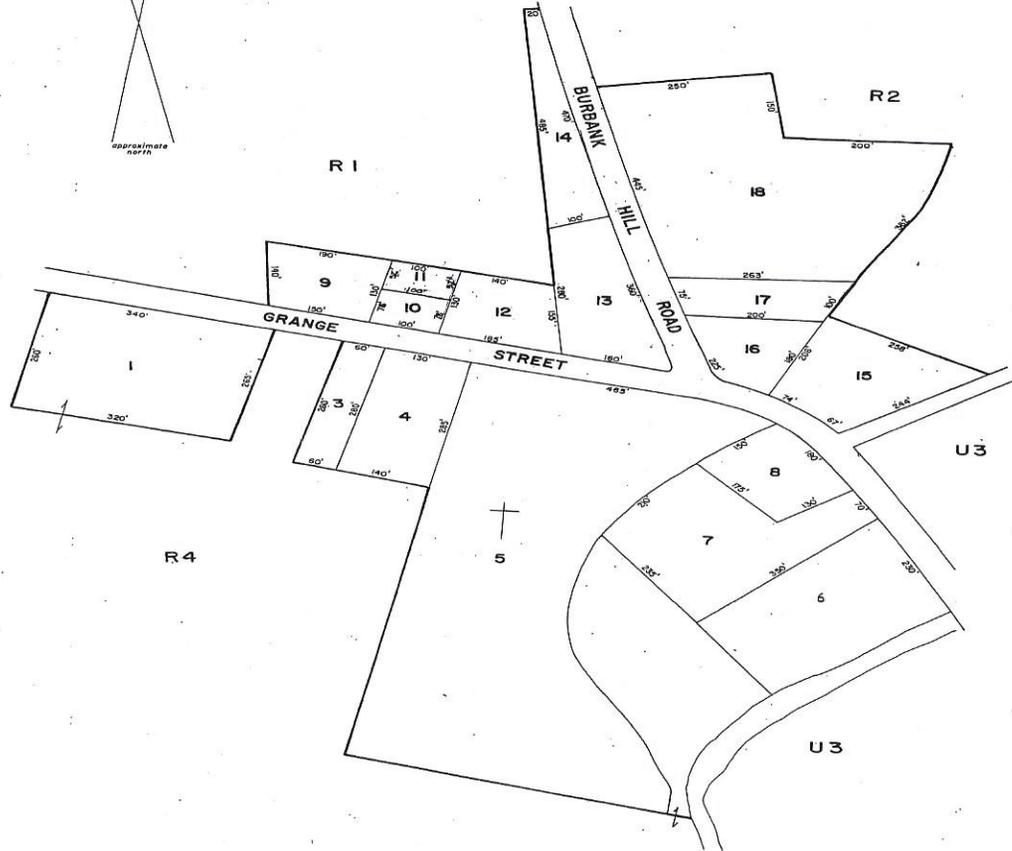

**STRONG**  
FRANKLIN COUNTY  
STATE OF MAINE  
SCALE 1"=100'  
Acme Engineering & Design, Inc.  
CHESTERVILLE, MAINE  
1976

**U6**

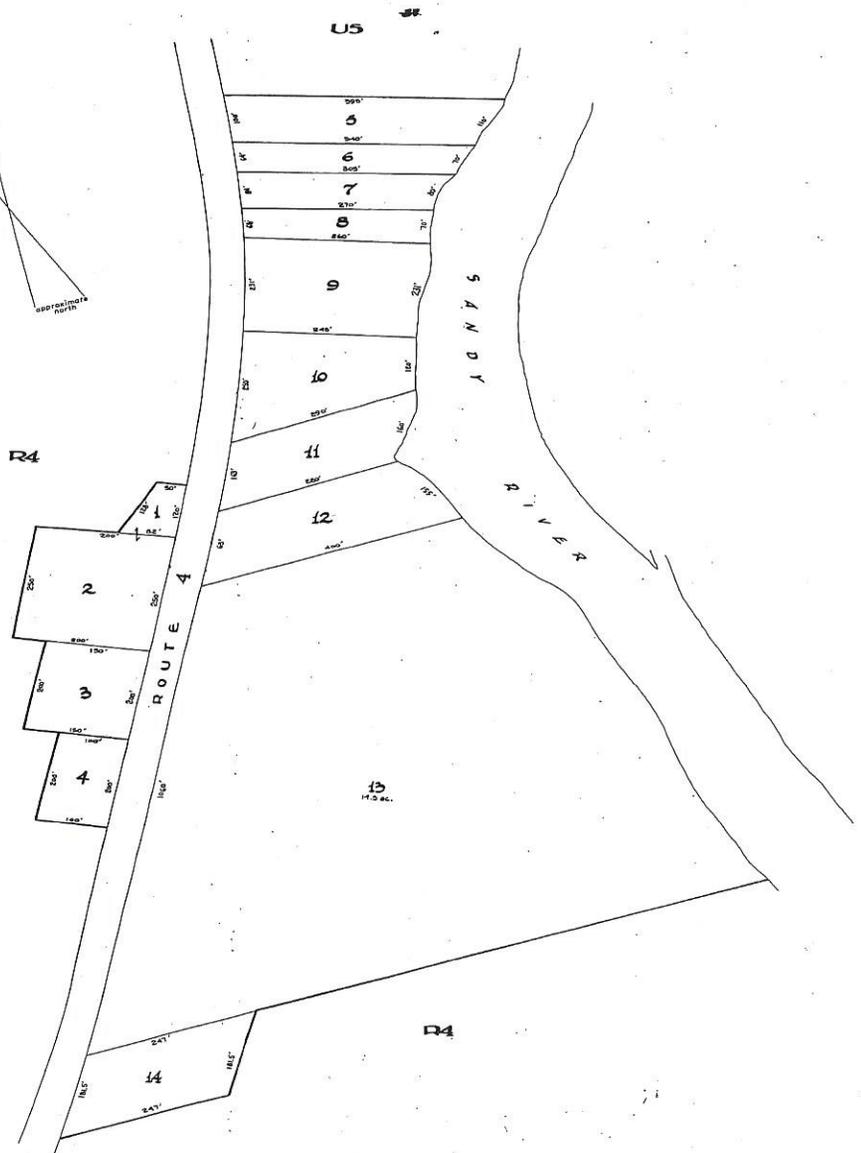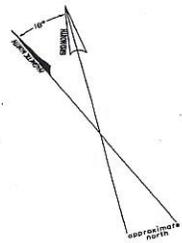


**STRONG**  
FRANKLIN COUNTY  
STATE OF MAINE

SCALE 1"=100'  
0 50 100 200

*Home Engineering Design, Inc.*  
CLIFTONVILLE, MAINE  
1976

**U7**


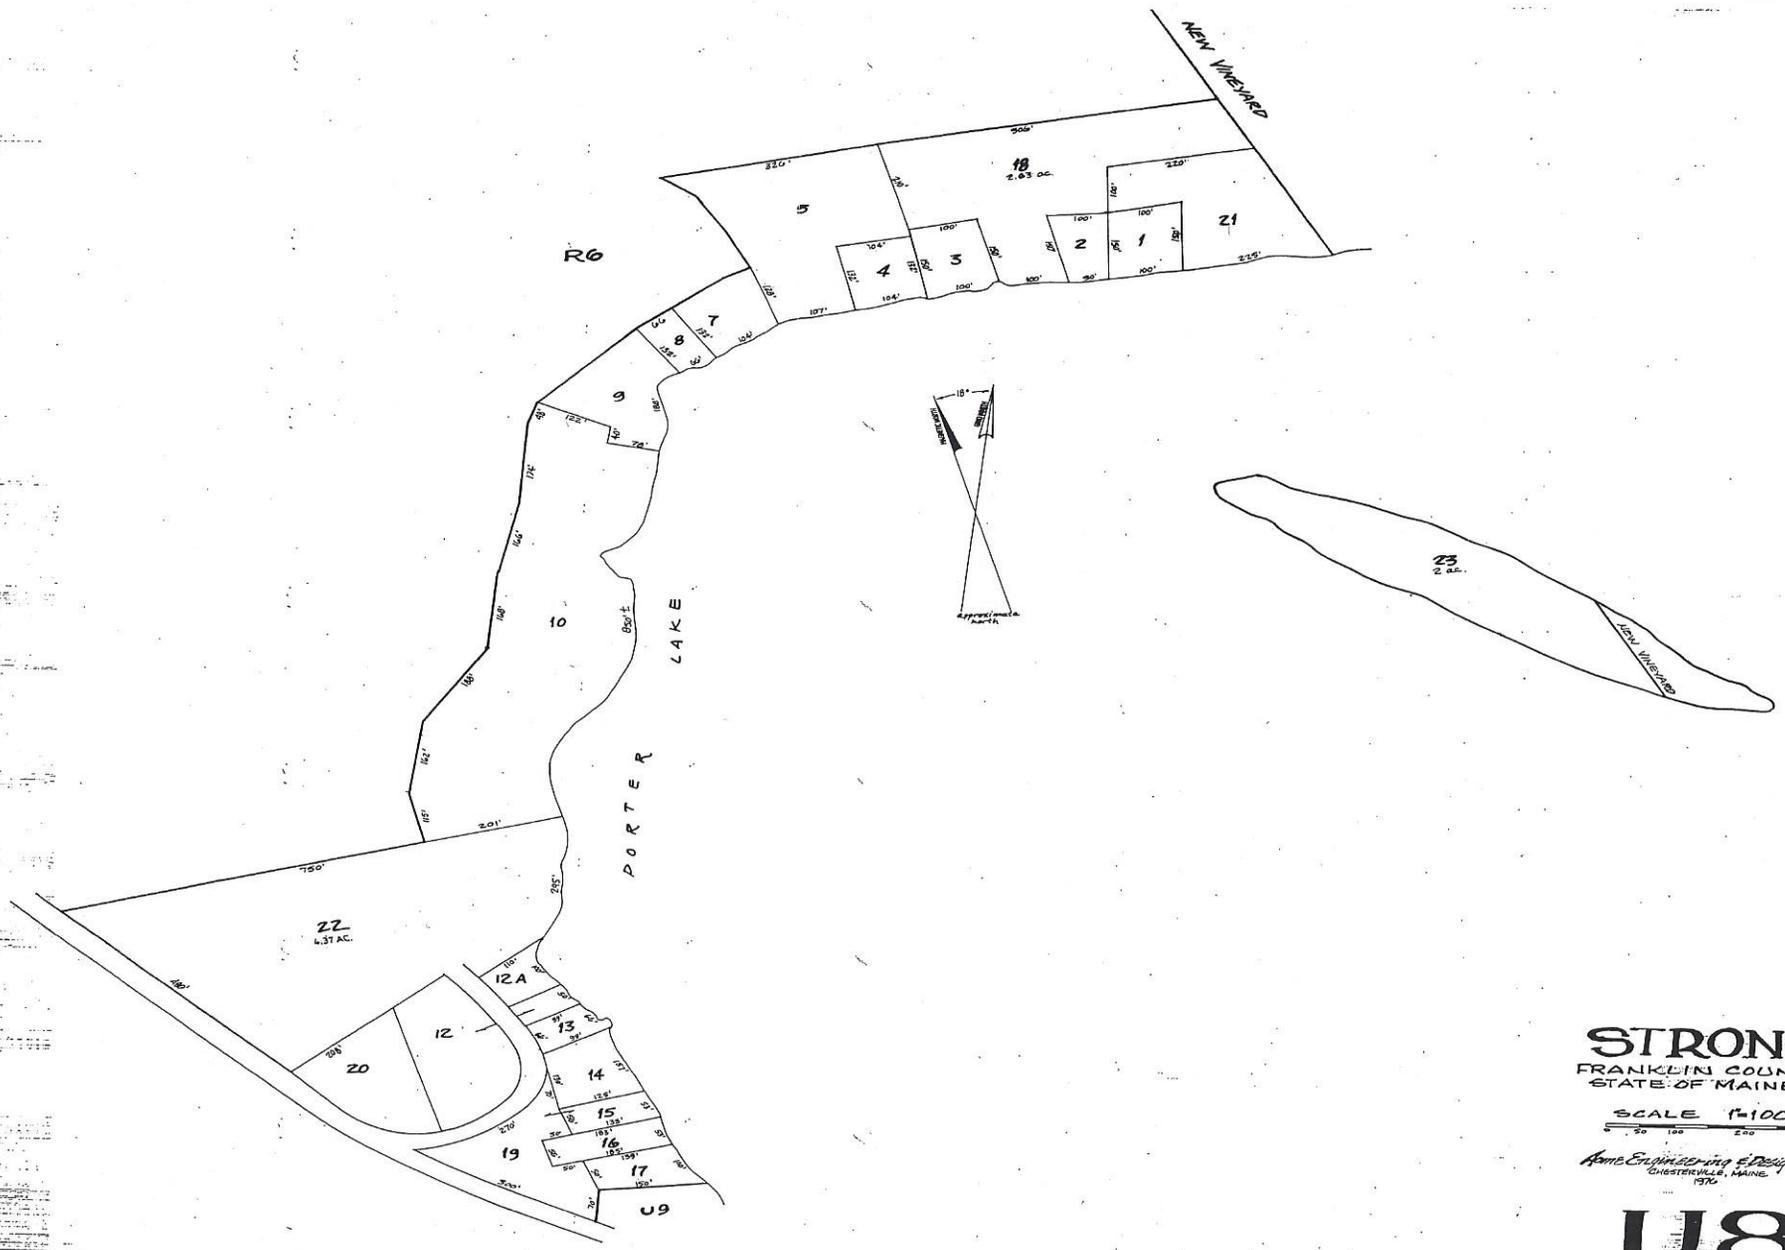


**STRONG**  
FRANKLIN COUNTY  
STATE OF MAINE

SCALE 1"=100'

ARTHUR ENGINEERING & DESIGN, INC.  
CHESTERVILLE, MAINE  
1976

**U8**

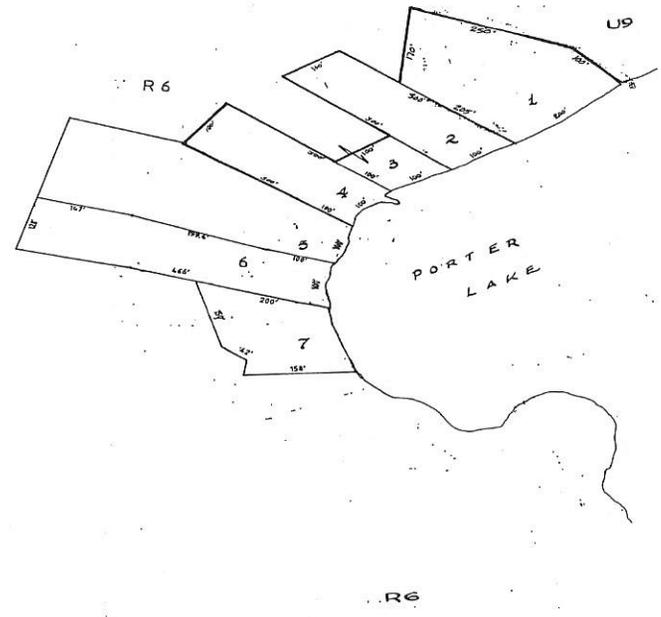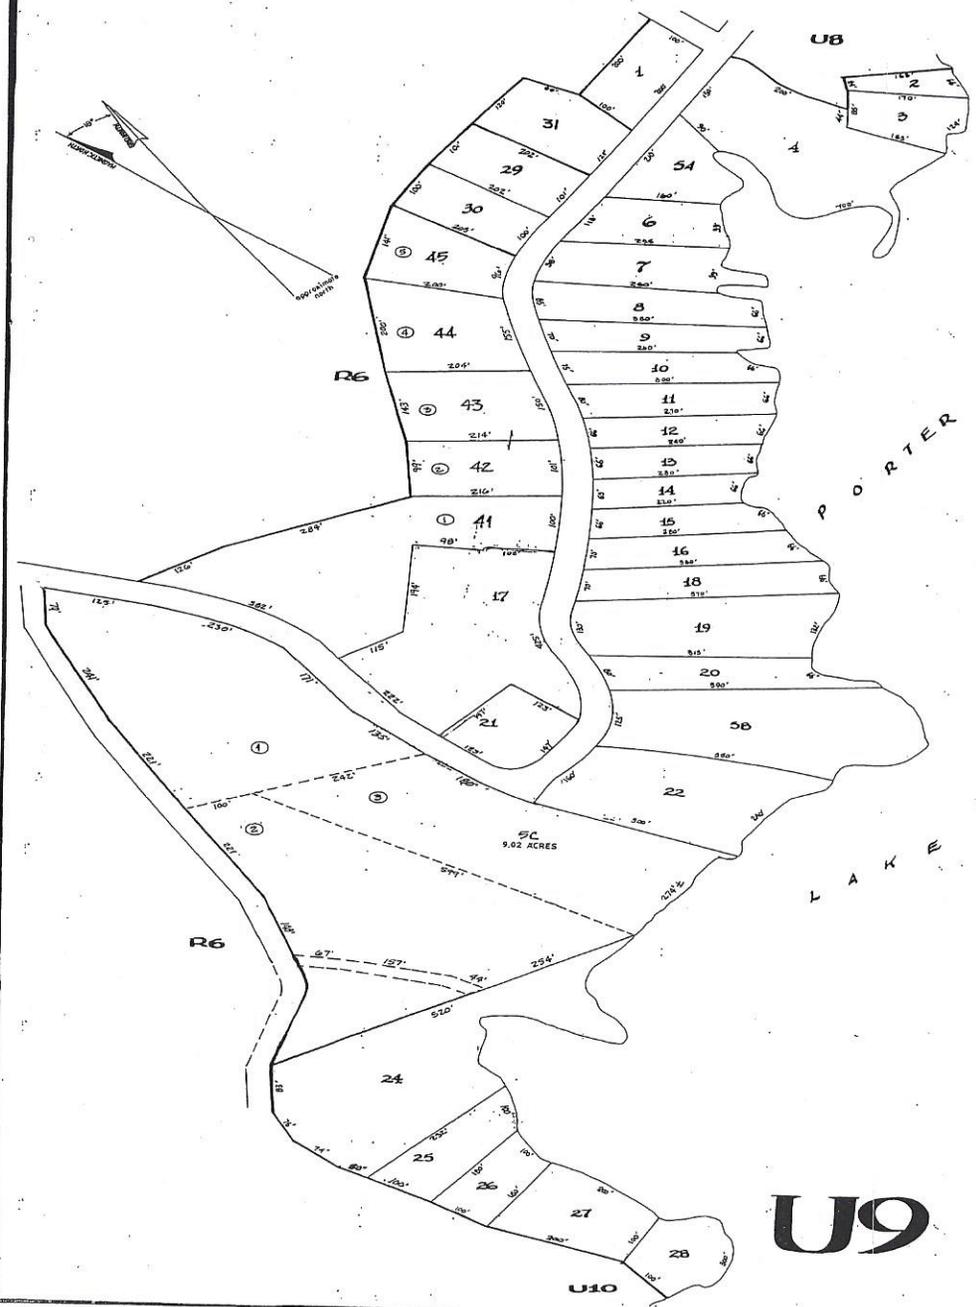

**STRONG**  
 FRANKLIN COUNTY  
 STATE OF MAINE

SCALE 1"=100'

*Home Engineering & Design, Inc.*  
 CHESTERVILLE, MAINE  
 1976

**U10**